




## Property Profile:

Address / City:	520 East Baltimore Street, Taneytown, MD
Municipality / County:	City of Taneytown / Carroll County
Tax Account #:	01-1-025260
Zoning:	General Business District
Total Building Square Footage:	94,376 Square Feet
Available Square Footage:	11,053 Square Feet
Delivery Condition:	Negotiable
Roof Type / Condition:	Rubber roof / excellent condition, installed in 2013
HVAC:	Split system heat pump, electric heat and air conditioning
Sprinkler:	Yes
Land Size:	Approx. 13 Acres
Parking Spaces:	5 spaces per 1,000sf
Utilities:	All utilities paid by tenant
Sewer (public / private):	Public . City of Taneytown
Water (public / private):	Public . City of Taneytown
Gas (provider):	None Available
Electric (provider):	Potomac Edison
Possible Uses:	Retail, medical, office
Availability:	Immediately Available
Type of Transaction:	Lease
Lease Term:	5 Year or as negotiated
Security Deposit:	One month's base rent
Base Rate:	\$10.00/SF NNN
Operating Expenses:	
Common Area Maintenance	\$.75/sf annually
Real Estate Taxes	\$1.15/sf annually
Building Insurance	\$.08/sf annually
Comments:	Primary shopping center in Taneytown, MD. Adjacent businesses include Kennie's Market, Family Dollar, Carroll Medical Center, McDonalds and Sheetz.
Contact:	Allen Smith

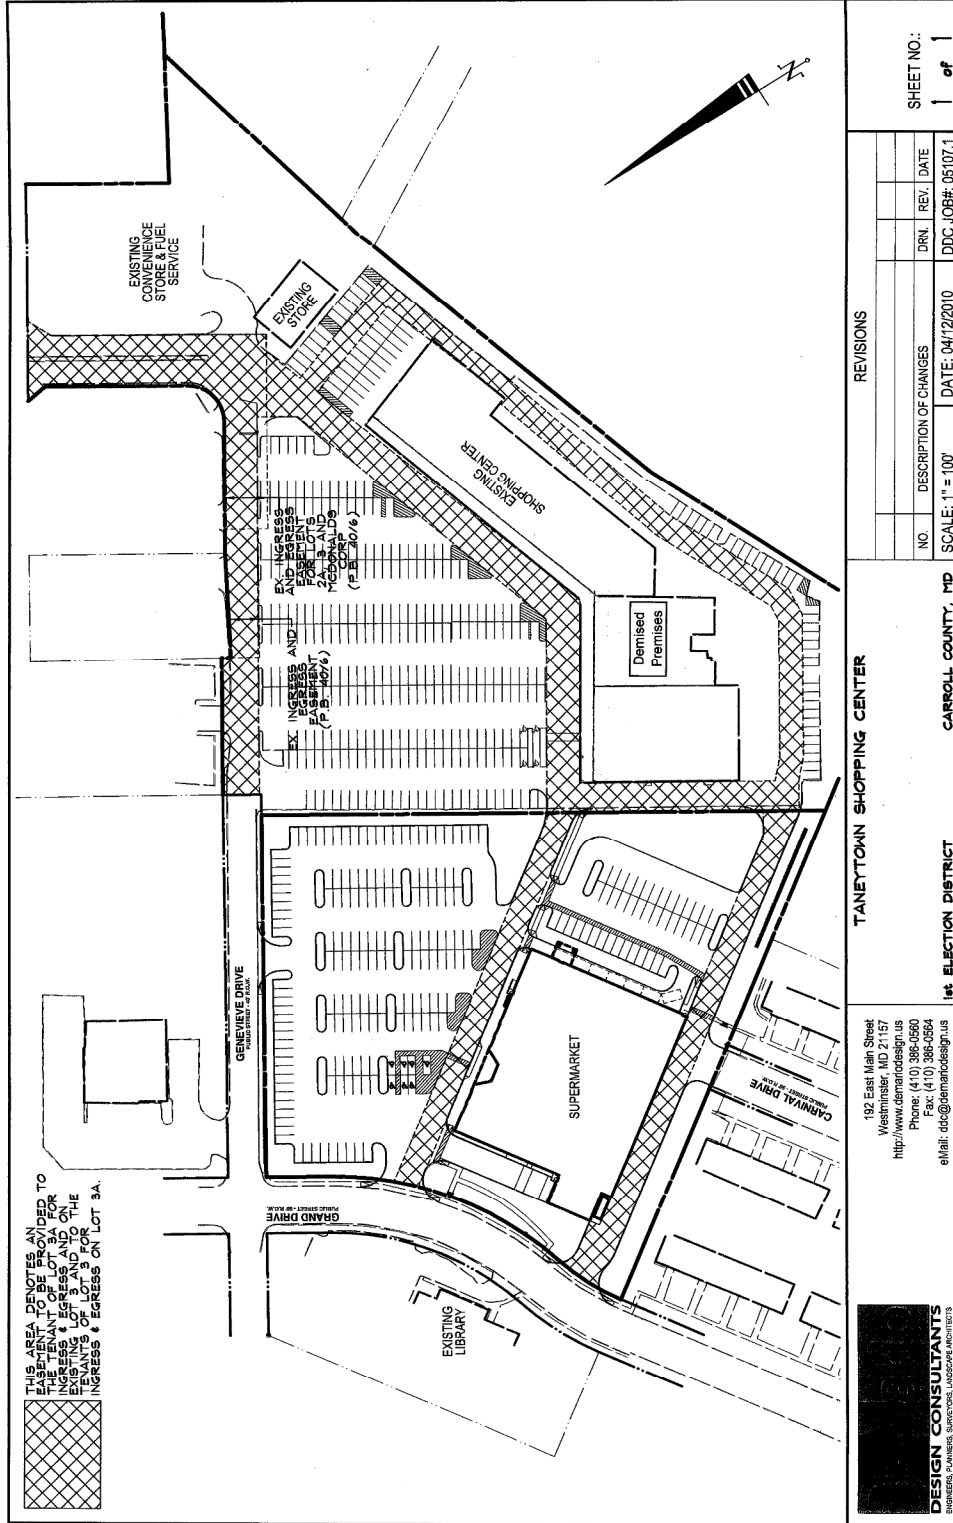




# Conewago Contractors, Inc.

Real Estate Development

P.O. Box 688  
610 Edgegrove Rd.  
Hanover, PA 17331

(717) 630-9767  
Fax (717) 630-0903

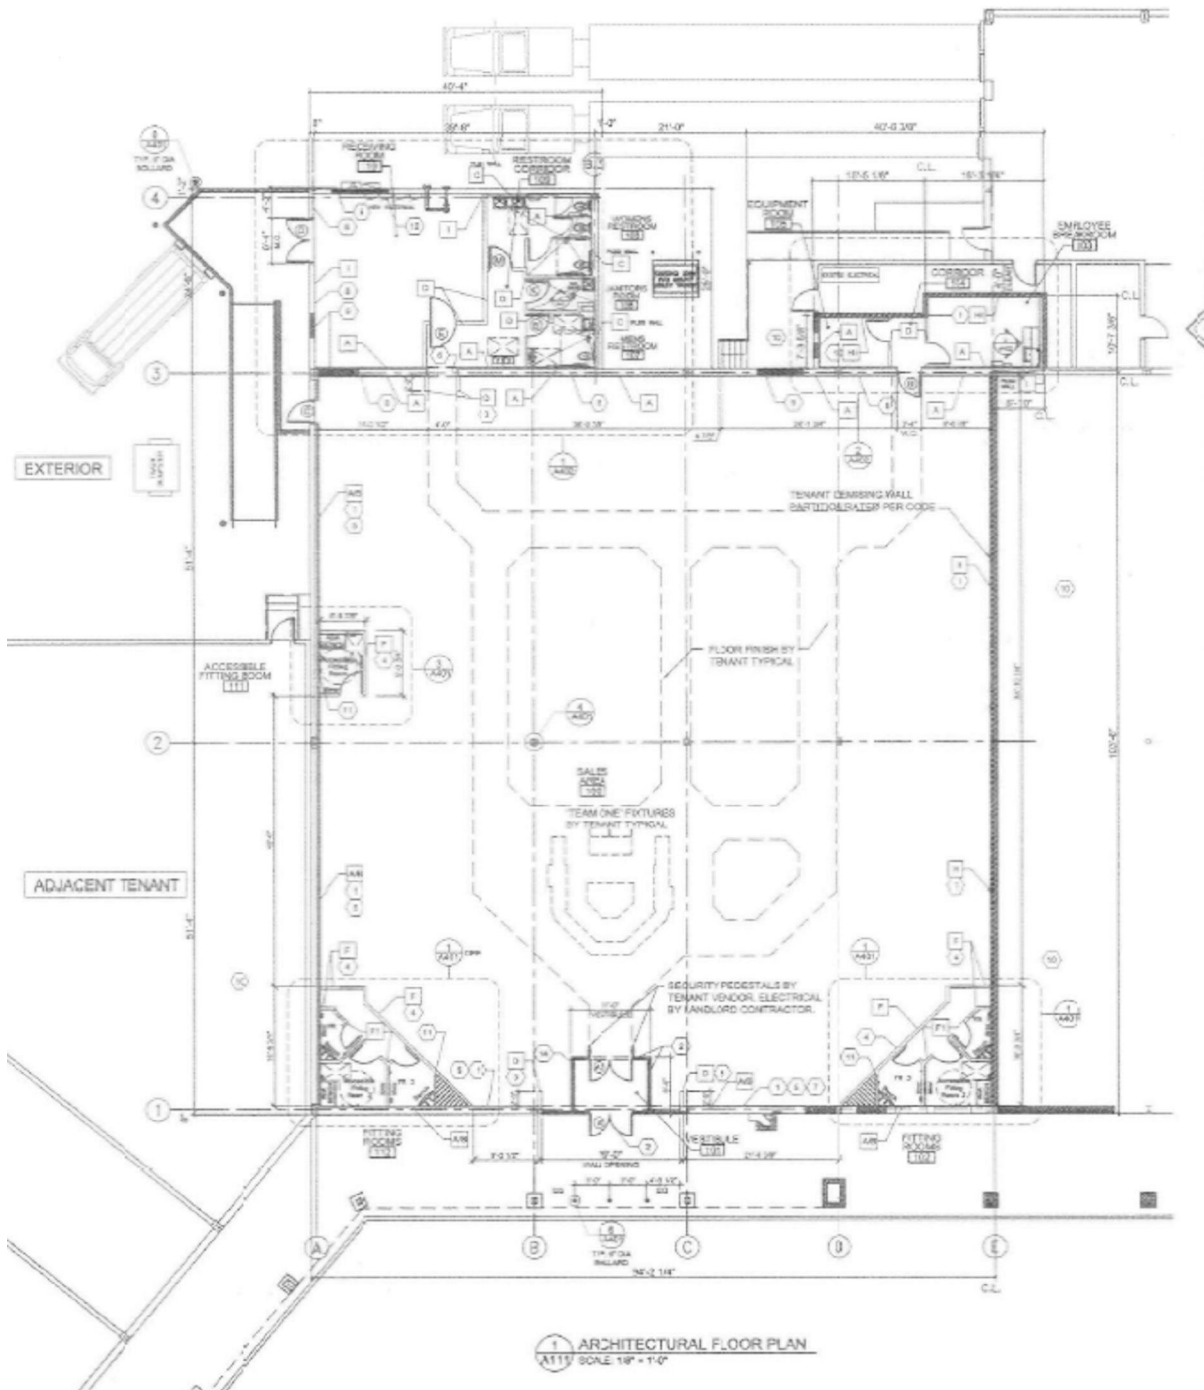

1 ARCHITECTURAL FLOOR PLAN  
A111 SCALE 1/8" = 1'-0"

I hereby certify that these documents were prepared or approved by me and I am duly licensed architect under the laws of the state of Maryland, Lic. # 1678 Exp. 06/30/2013.